


# Corporate Center at Val Vista

## Floor Plan - First Floor

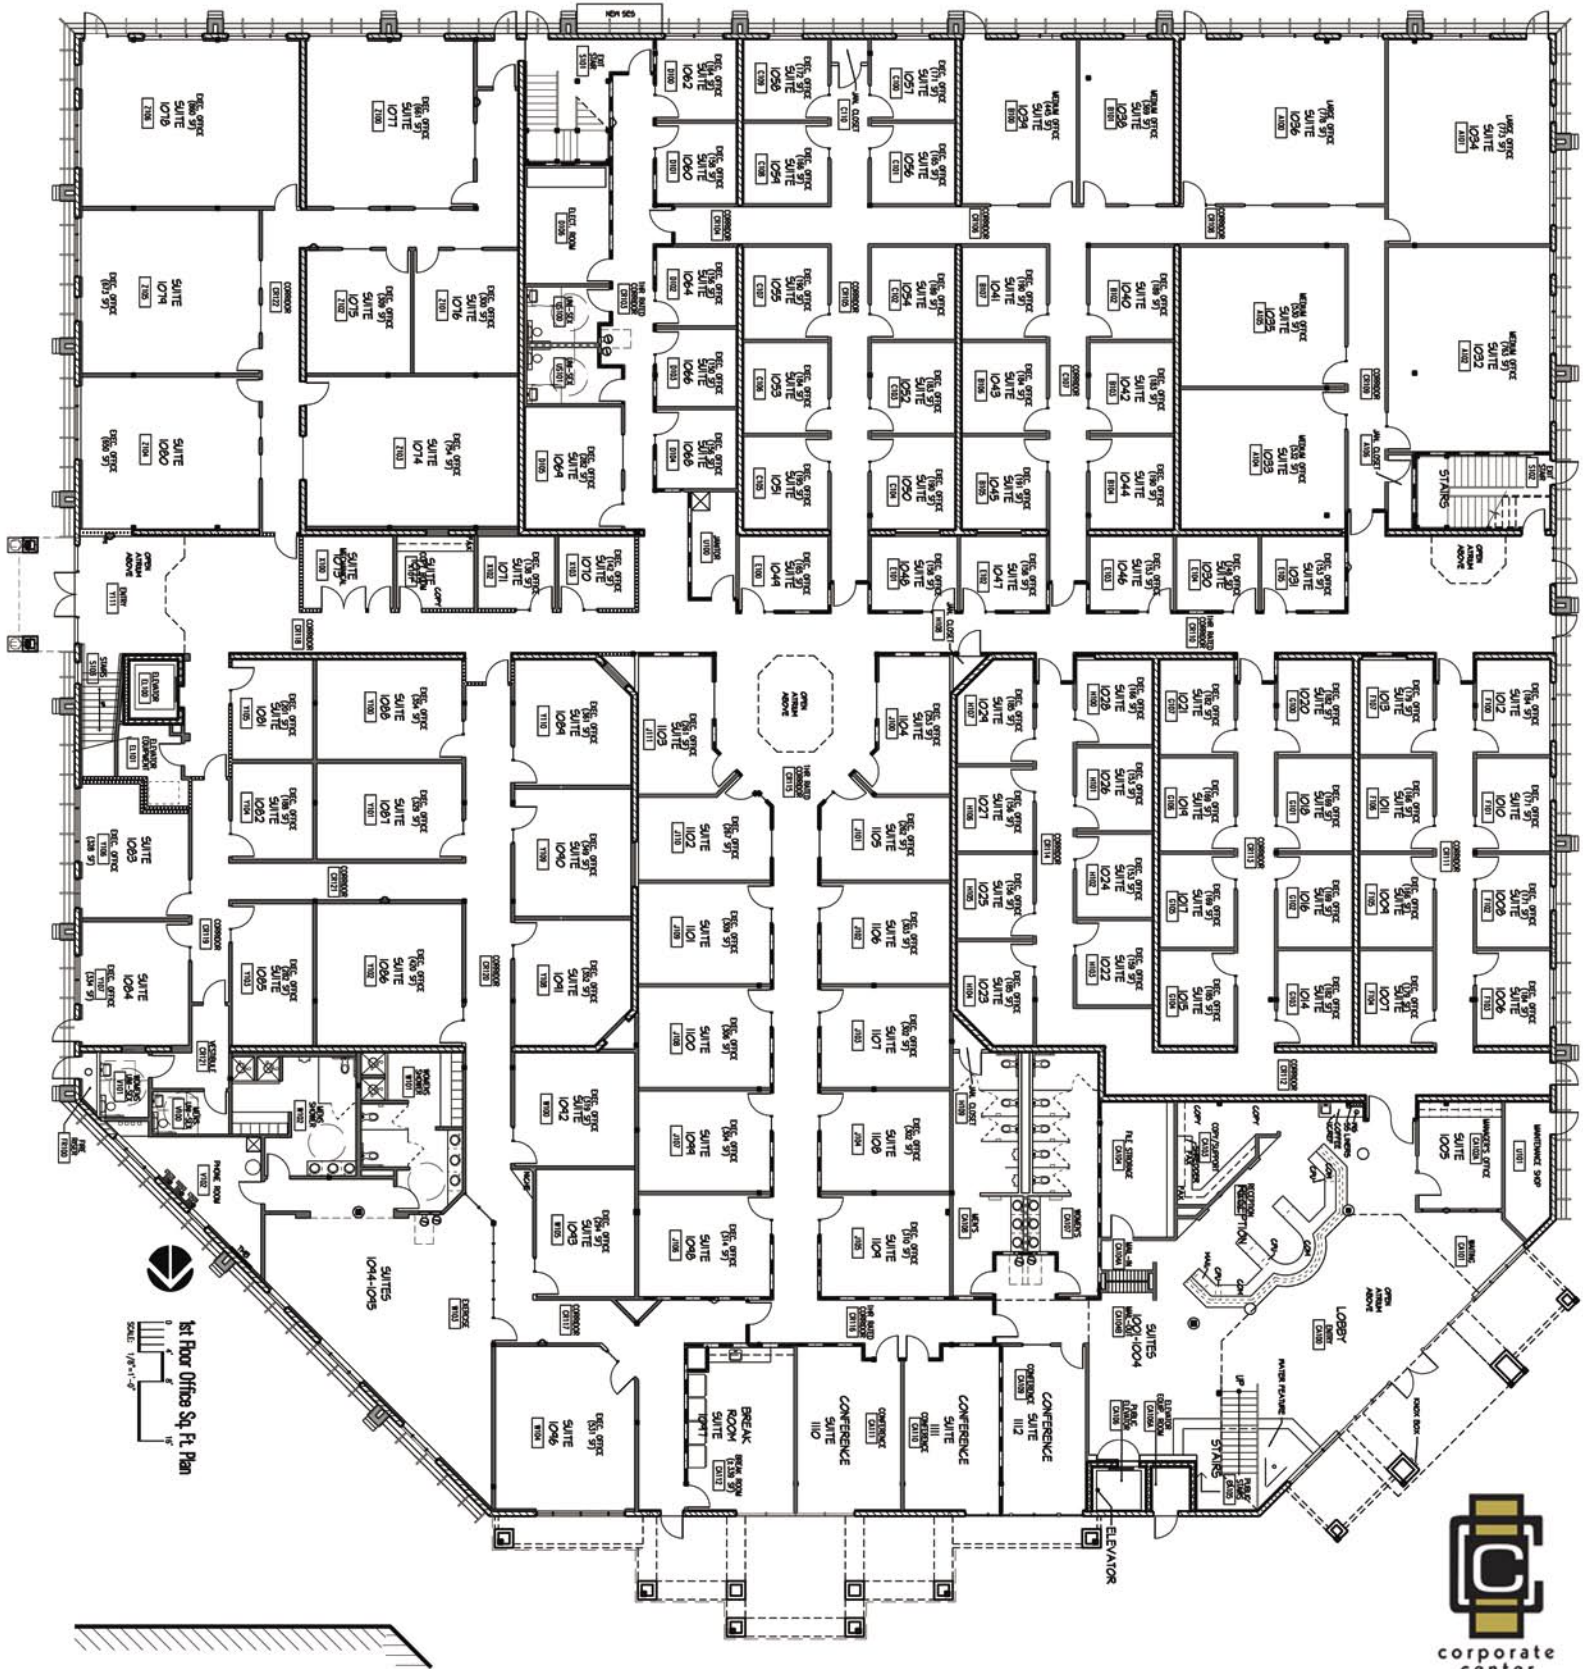

1st Floor Office Sq. Ft. Plan  
SCALE: 1/8" = 1'-0"



# Corporate Center at Val Vista

## Floor Plan - Second Floor

